


# CORNER RECORD

Agency Index Bk. 20 Pg. 62  
Document Number 20180013

City of \_\_\_\_\_ County of PLACER, California  
Brief Legal Description LOT 22, TAHOE WOODS UNIT NO.1 SUBDIVISION, I/MAPS/30 O.R.P.C.

## CORNER TYPE

## COORDINATES (Optional)

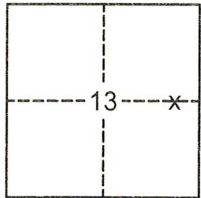

SEC. 13  
T. 15 N.  
R. 16 E.  
M.D.B. & M.

Government Corner ☐ Control ☐  
Meander ☐ Property ☒  
Rancho ☐ Other ☐

Date of Survey 10/11/2017

N. \_\_\_\_\_ E. \_\_\_\_\_  
Elevation \_\_\_\_\_  
Units ☒ Metric ☐ U.S. Survey Foot ☐  
Horizontal Datum \_\_\_\_\_  
Zone \_\_\_\_\_ Epoch Date \_\_\_\_\_  
Vertical Datum \_\_\_\_\_

☐ Complies with Public Resources Code §§8801-8819  
☐ Complies with Public Resources Code §§8890-8902

PLS Act Ref: ☒ 8765(d) ☐ 8771 ☐ 8773 ☐ Other: \_\_\_\_\_

Corner/  
Monument: ☐ Left as found ☐ Established ☐ Rebuilt ☐ Pre-Construction  
☐ Found and tagged ☒ Reestablished ☐ Referenced ☐ Post-Construction

Narrative of corner identified and monument as found, set, reset, replaced, or removed:

☒ See sheet #2 for description(s):

USED RECORD DIMENSIONS PER I/MAPS/30 O.R.P.C., A MONUMENT PER 21/PM/40 O.R.P.C. AND MONUMENTS OF NO RECORD IN RECORD POSITION, TO REESTABLISH THE MISSING CORNER OF LOT 22, AS SHOWN ON THE ACCOMPANYING PLAT.

## SURVEYOR'S STATEMENT

This Corner Record was prepared by me or under my direction in conformance with

the Professional Land Surveyors' Act on

October 16, 2017

Signed [Signature] (P.L.S. or R.C.E. No. 7429)



## COUNTY SURVEYOR'S STATEMENT

This Corner Record was received

and examined and filed July 11, 2018

Signed [Signature]

PLS 6584

Title County Surveyor

County Surveyor's Statement




BOOK 20 CORNER RECORDS PAGE 62

PLAT OF SURVEY


LOT 22, TAHOE WOODS UNIT NO.1 SUBDIVISION, AS FILED IN BOOK 1 OF MAPS AT PAGE 30, OFFICIAL RECORDS PLACER COUNTY, CALIFORNIA. A PORTION OF SECTION 13, TOWNSHIP 15 N., RANGE 16 E., M.D.B. & M.

SCALE 1" = 30' DATE OF SURVEY 10/11/2017

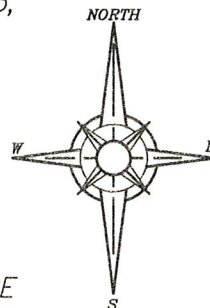

NOTE: ALL BEARINGS AND DISTANCES SHOWN HEREON ARE RECORD PER I/MAPS/30 O.R.P.C.

- FOUND MONUMENT AS SHOWN HEREON
- SET 5/8" REBAR WITH YELLOW PLASTIC CAP L.S. 7429 (1) PER 21/PM/40

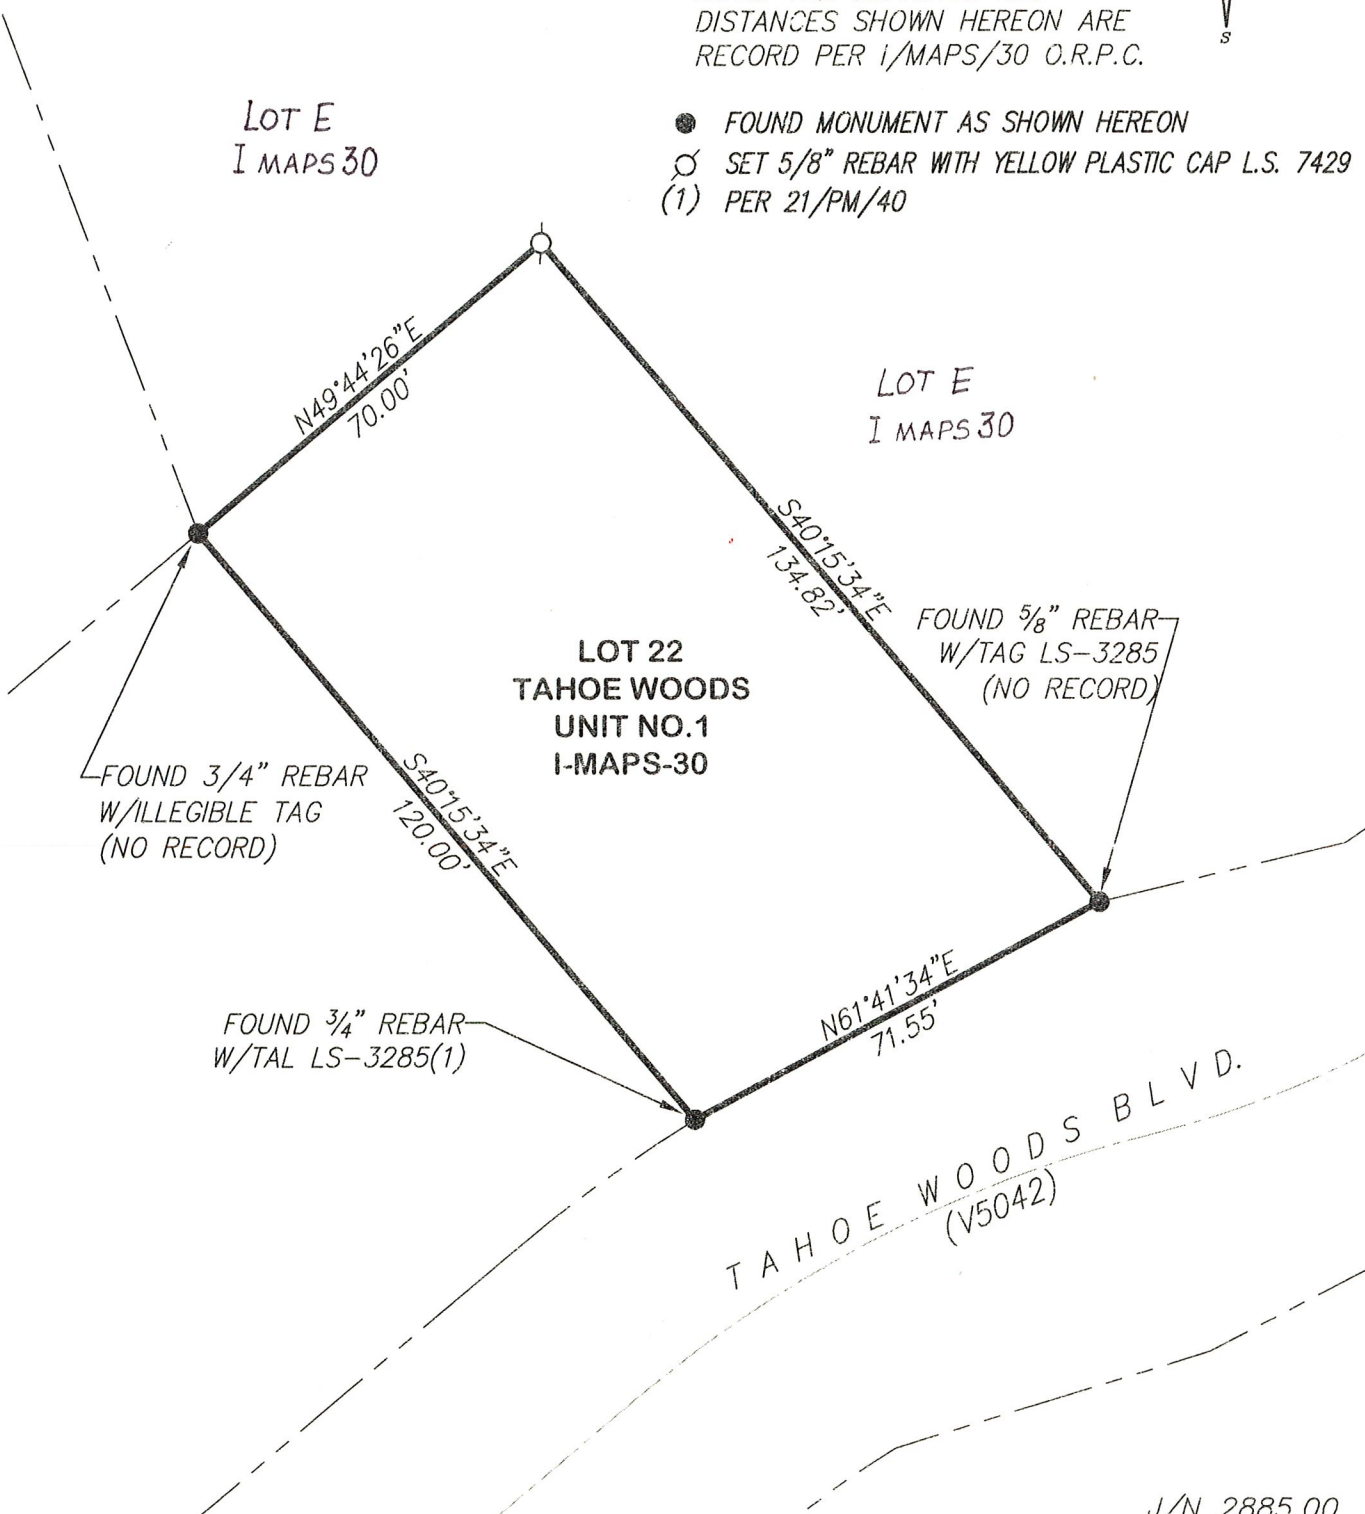

Book 20 CORNER RECORDS, PAGE 62